



WALL FRAMING EXAMPLE

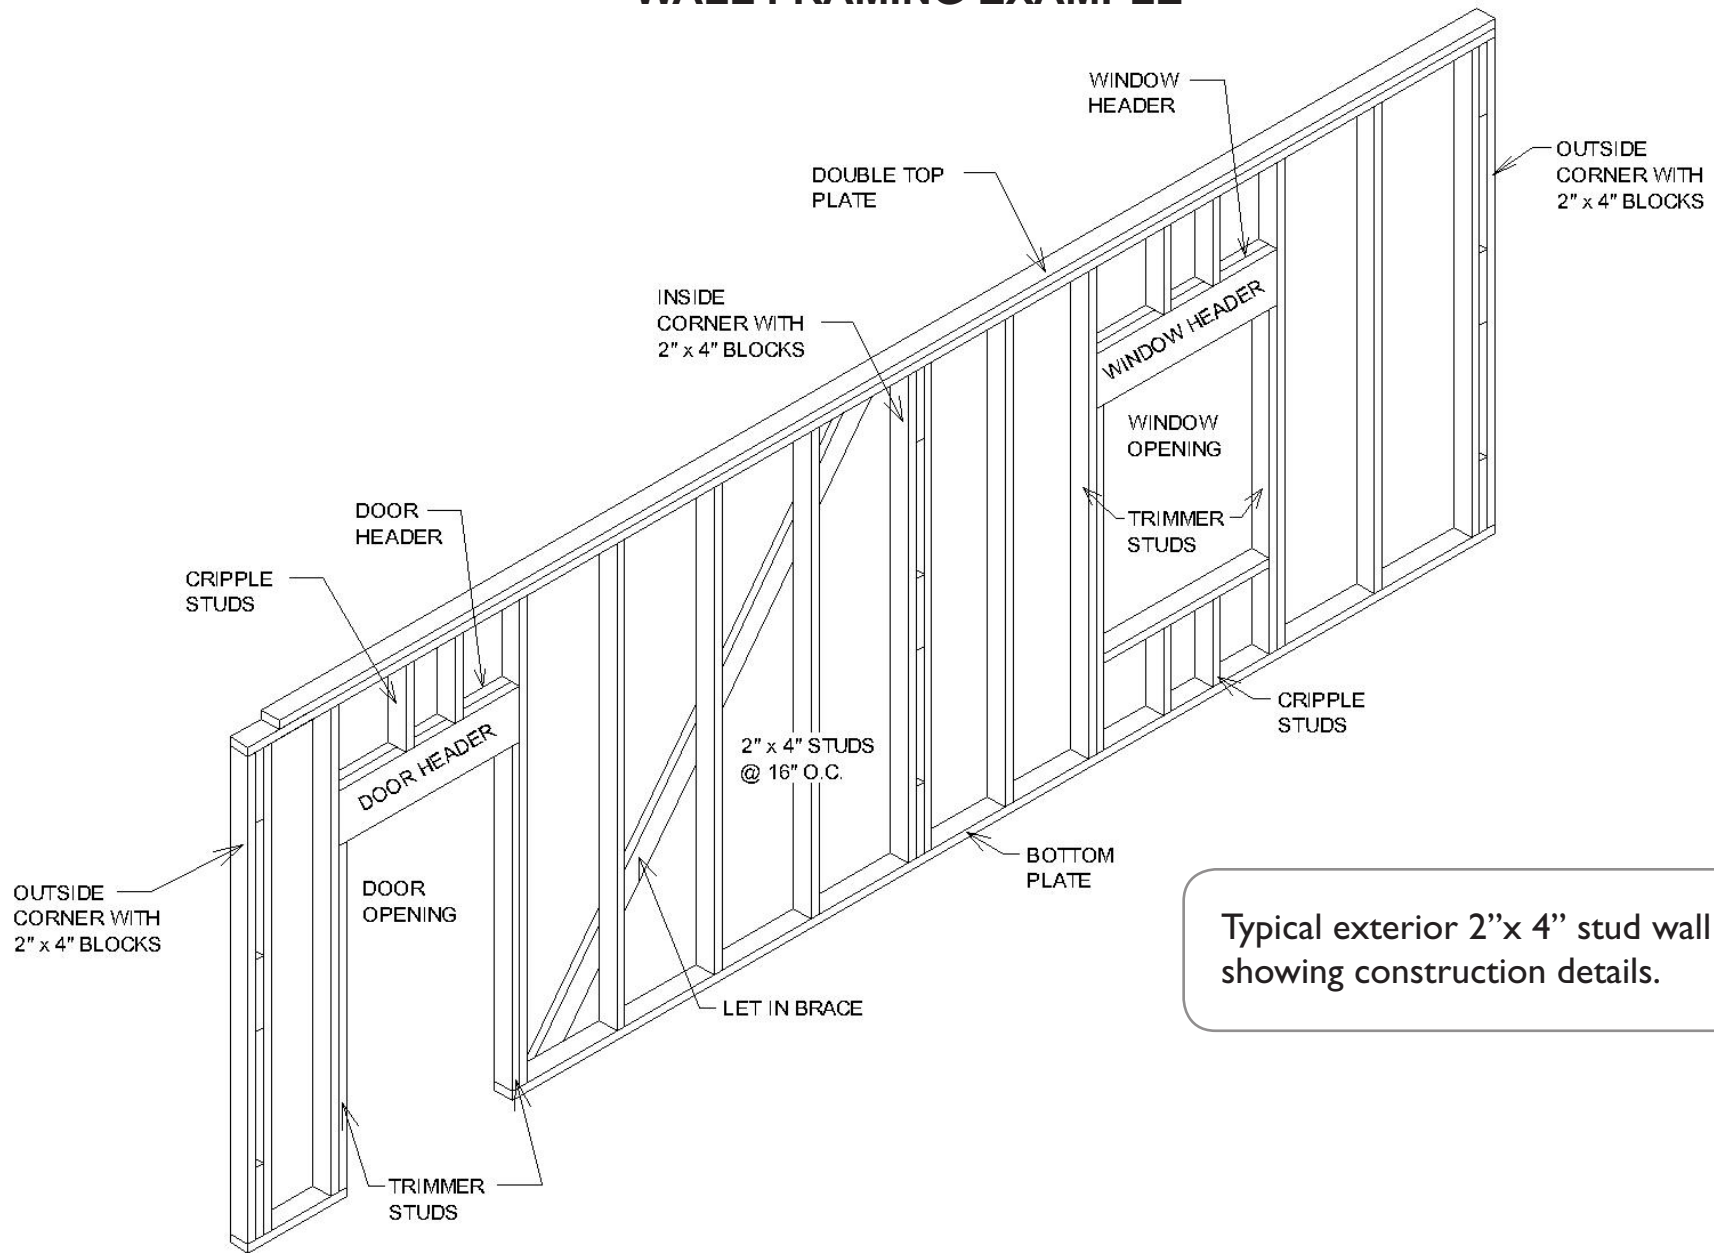


Typical exterior 2"x 4" stud wall showing construction details.


CORNER CONSTRUCTION

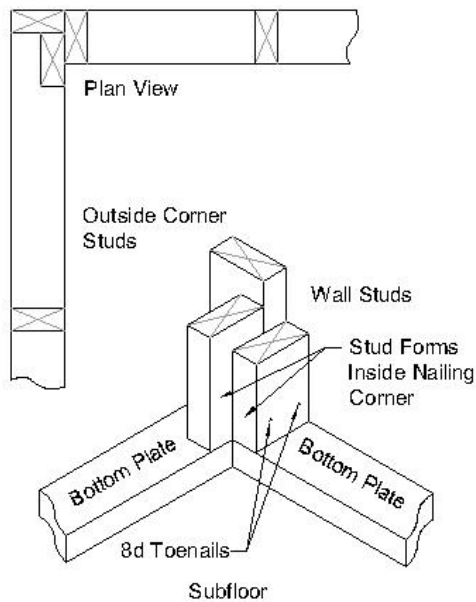

(A) Outside corner construction using only three studs.

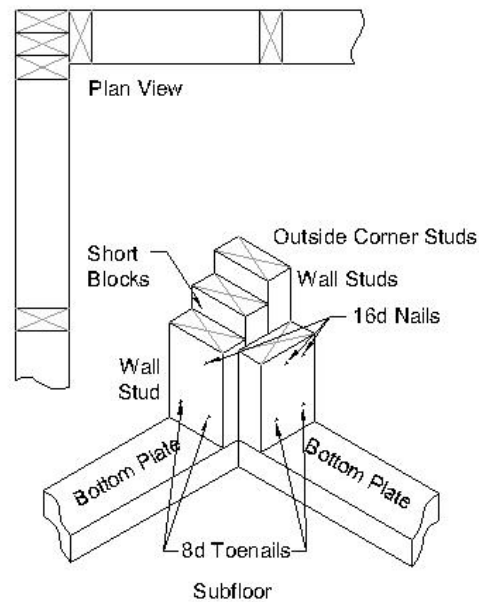

(B) Outside corner construction using two studs with short blocks between them at the center and ends. A third full length stud can be used instead of blocks.

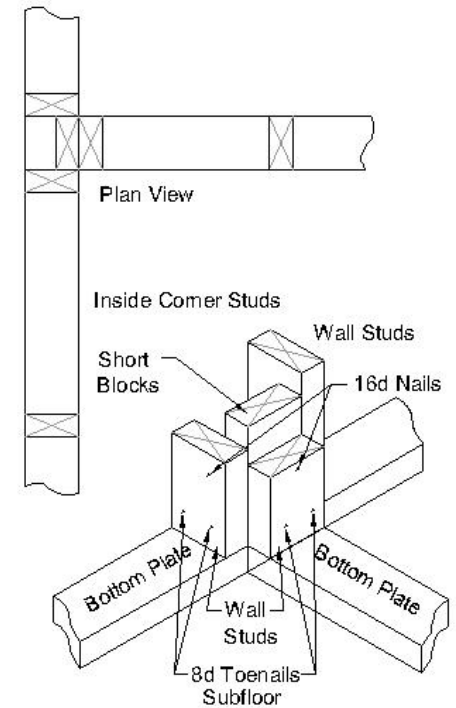

(C) Inside corner construction using a block laid flat. A full length stud can be used instead of a block.